

THE FOREST GLADE MEADOW


Two Story Townhome

3 BED - 1,209 sq ft

1 CAR GARAGE

\$519,900 (End Unit)




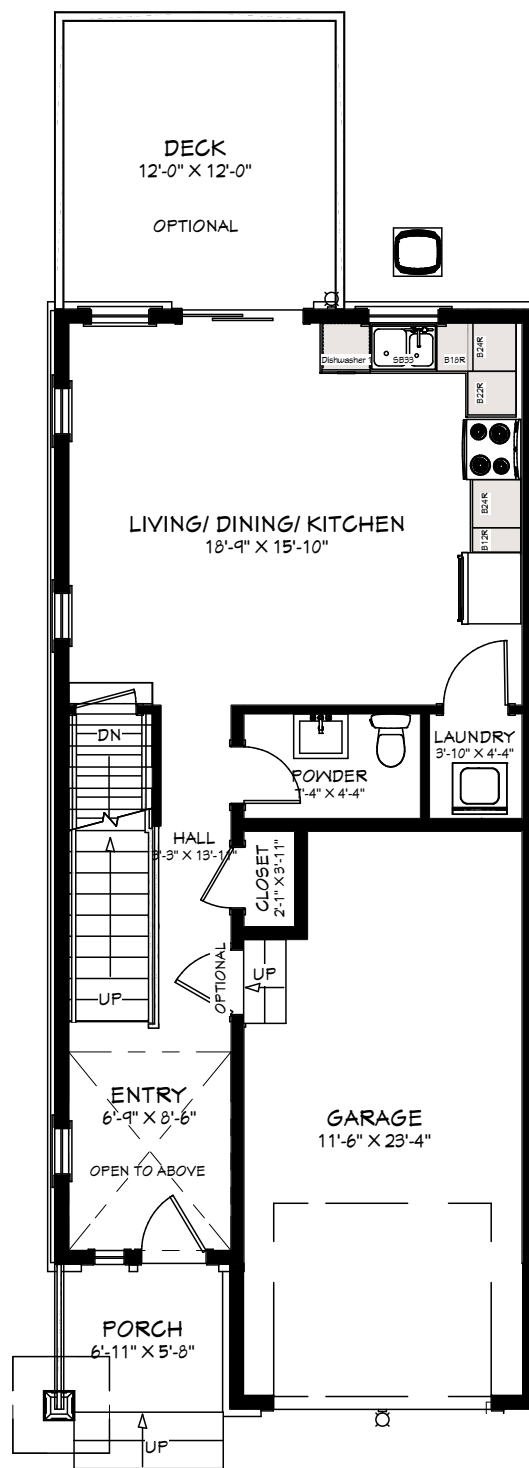

LIVING AREA
509 SQ FT MAIN FLOOR
700 SQ FT 2ND FLOOR
1209 TOTAL

MAIN FLOOR PLAN


SCALE: 3/16" = 1'-0"

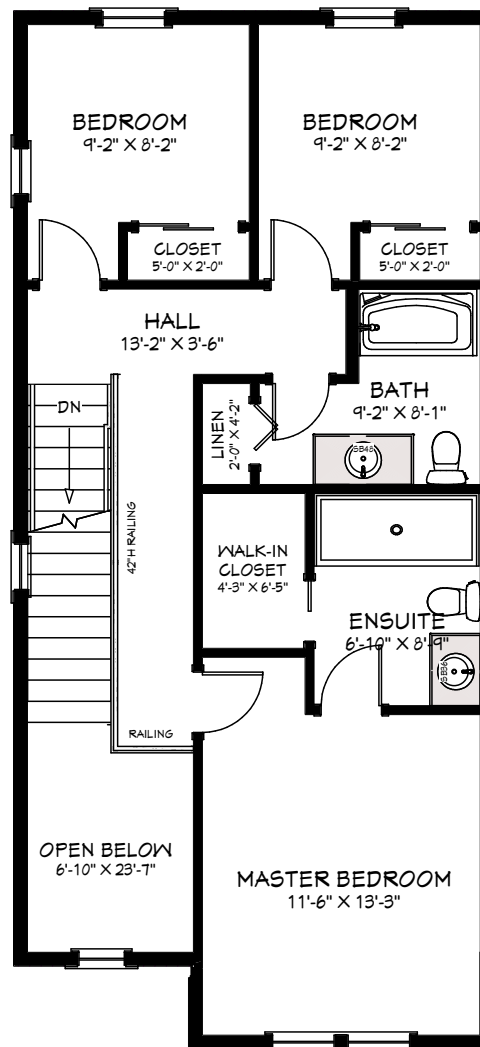

UNIT A

SECOND FLOOR PLAN

SCALE: 3/16" = 1'-0"

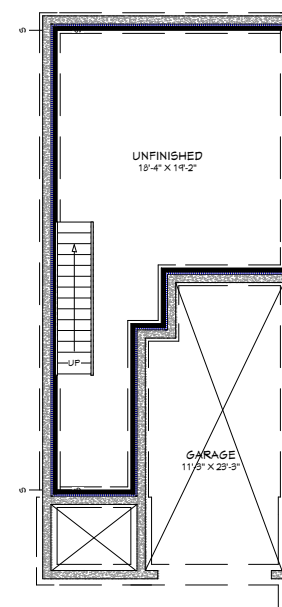

BASEMENT
SCALE: 3/16" = 1'-0"