

# THE OAKLEY MEADOW

Two Story Detached


**4 BED - 1,900 sq ft**

**2 CAR GARAGE**

**\$859,900**






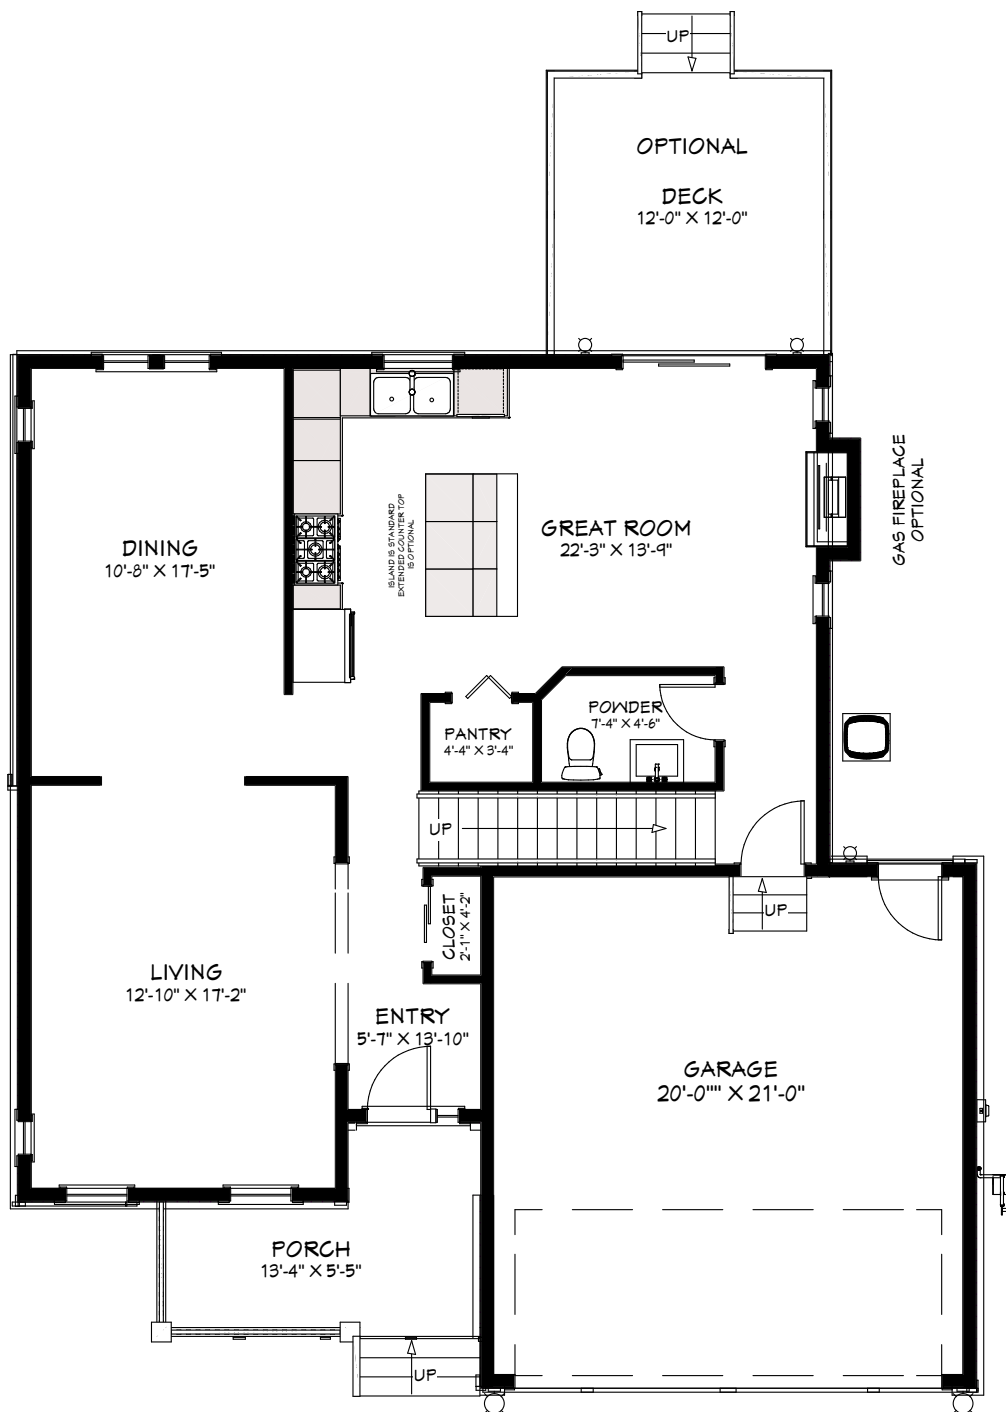

**LIVING AREA**  
956 SQ FT

**MAIN FLOOR PLAN**


SCALE: 1/4" = 1'-0"

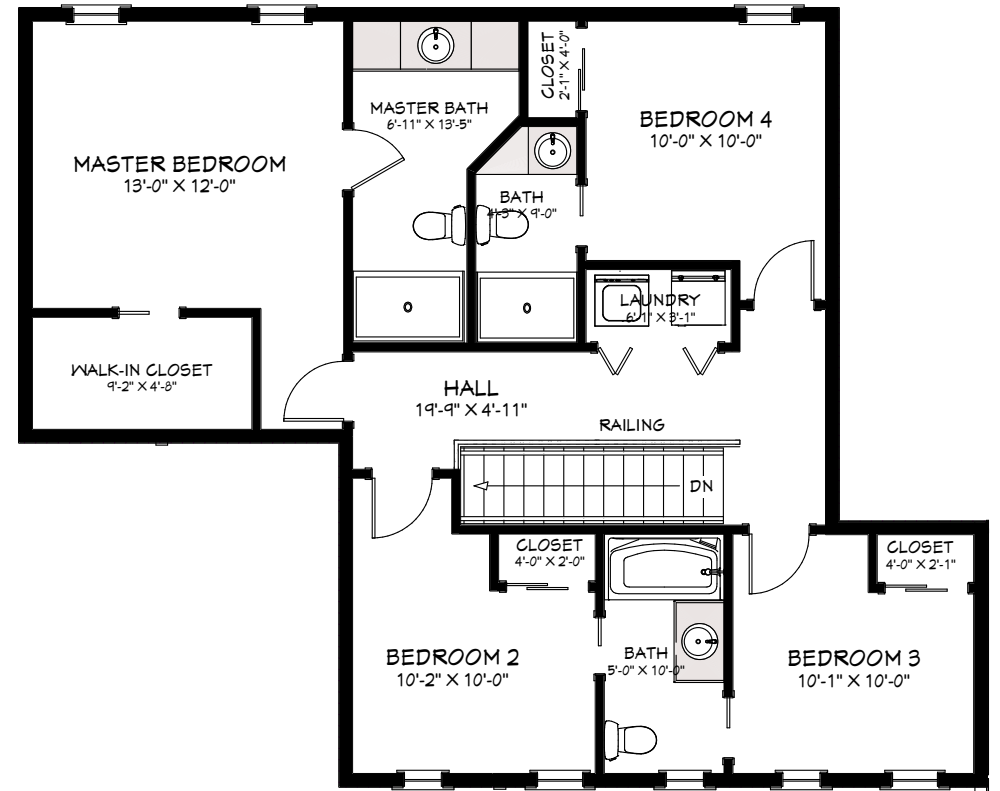

**LIVING AREA**  
944 SQ FT

**2ND FLOOR PLAN**

SCALE: 1/4" = 1'-0"

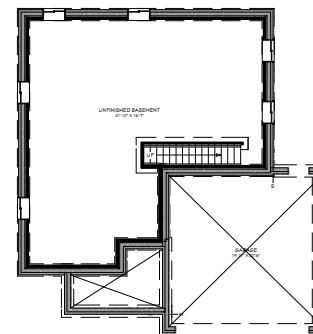

**BASEMENT PLAN**

SCALE: 1/4" = 1'-0"